


VAZHANI IRRIGATION PROJECT

CUT OFF DIAGRAM SHOWING STATUS OF WORKS OF CANAL SYSTEM CH: 0/000 TO 39/200 km,KURANCHERY BRANCH CANAL, PARLIKAD BRANCH CANAL,MUNDUR BRANCH CANAL & DISTRIBUTORY CANAL.

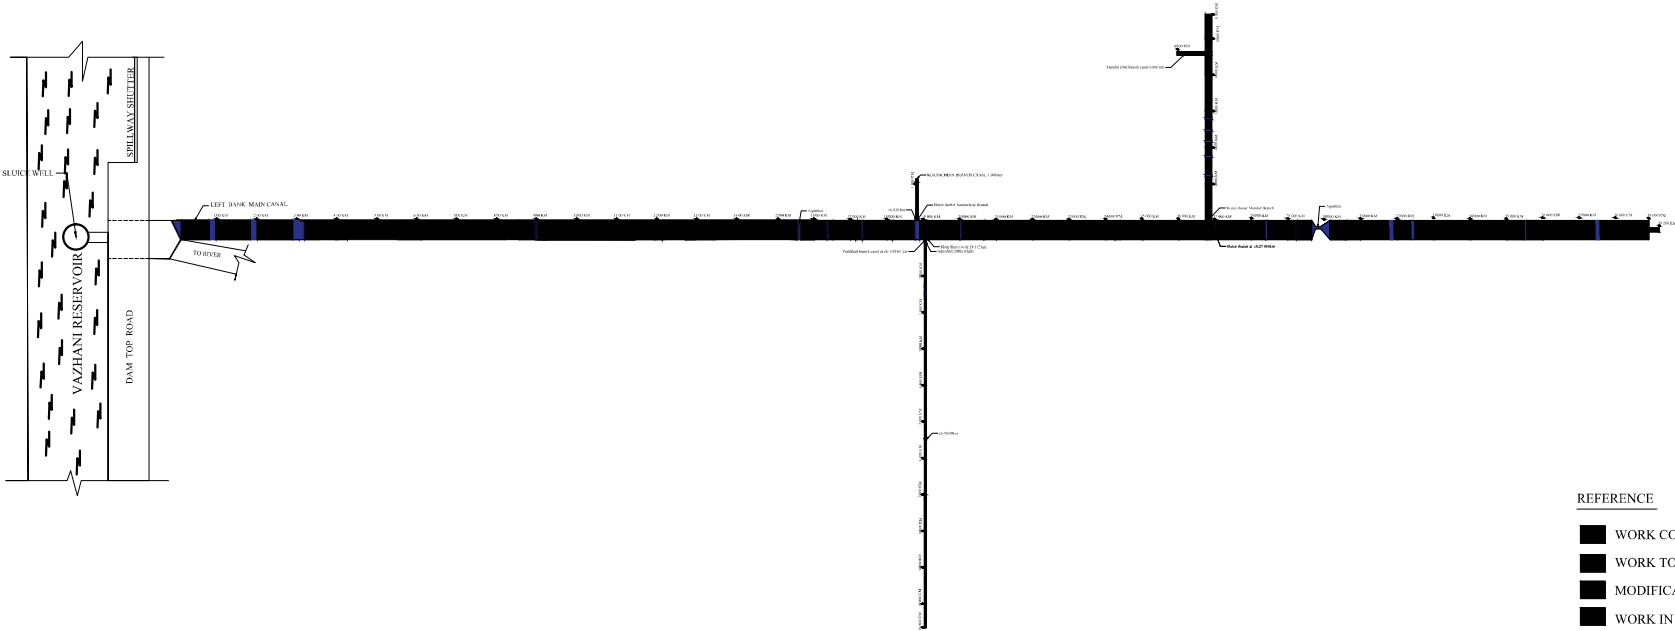

DRAWING NOT TO SCALE